

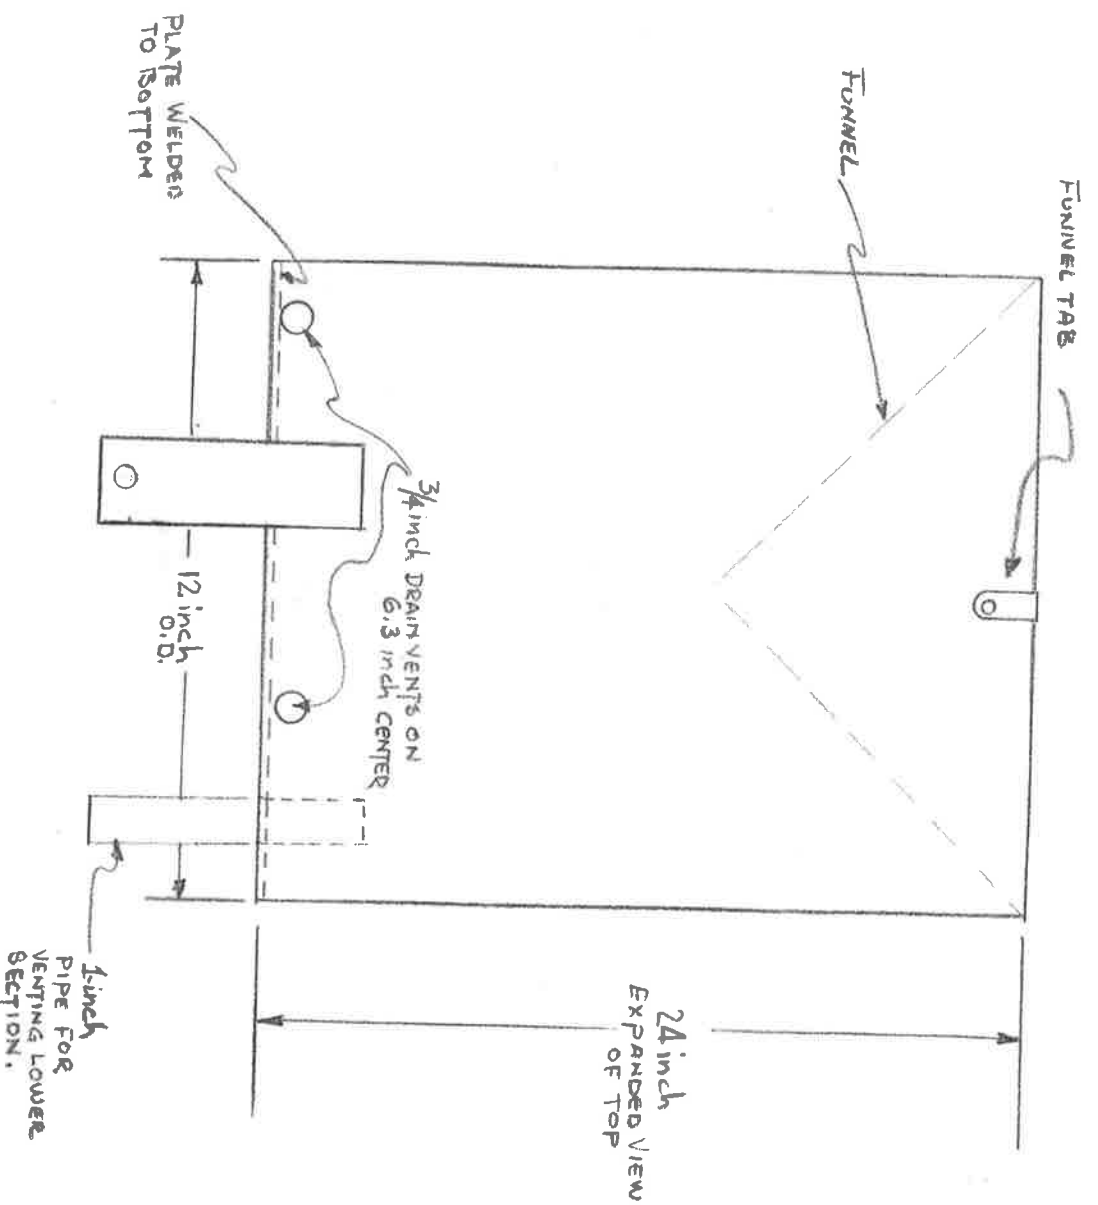


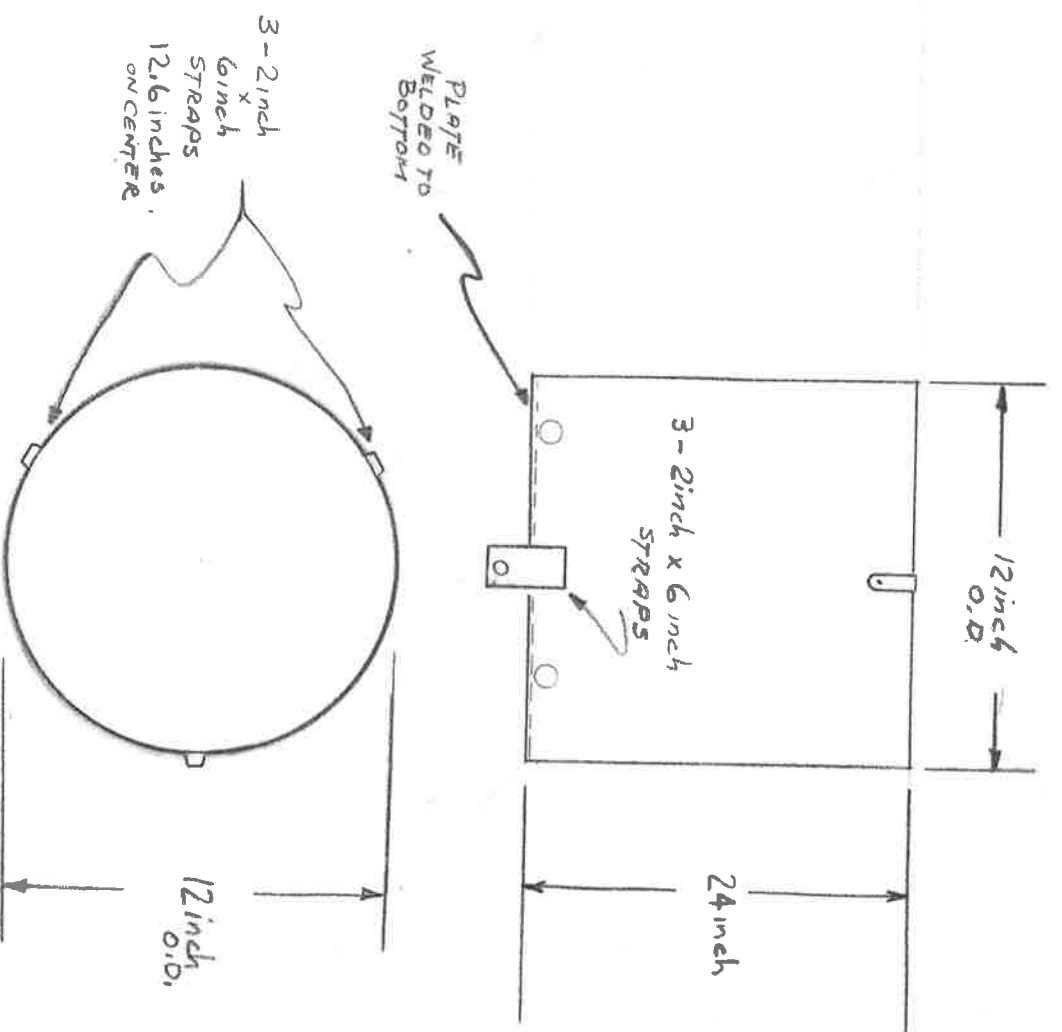

SUPPORT
10 FT. SECTION
REMAINING AFTER
24 inch section cut.

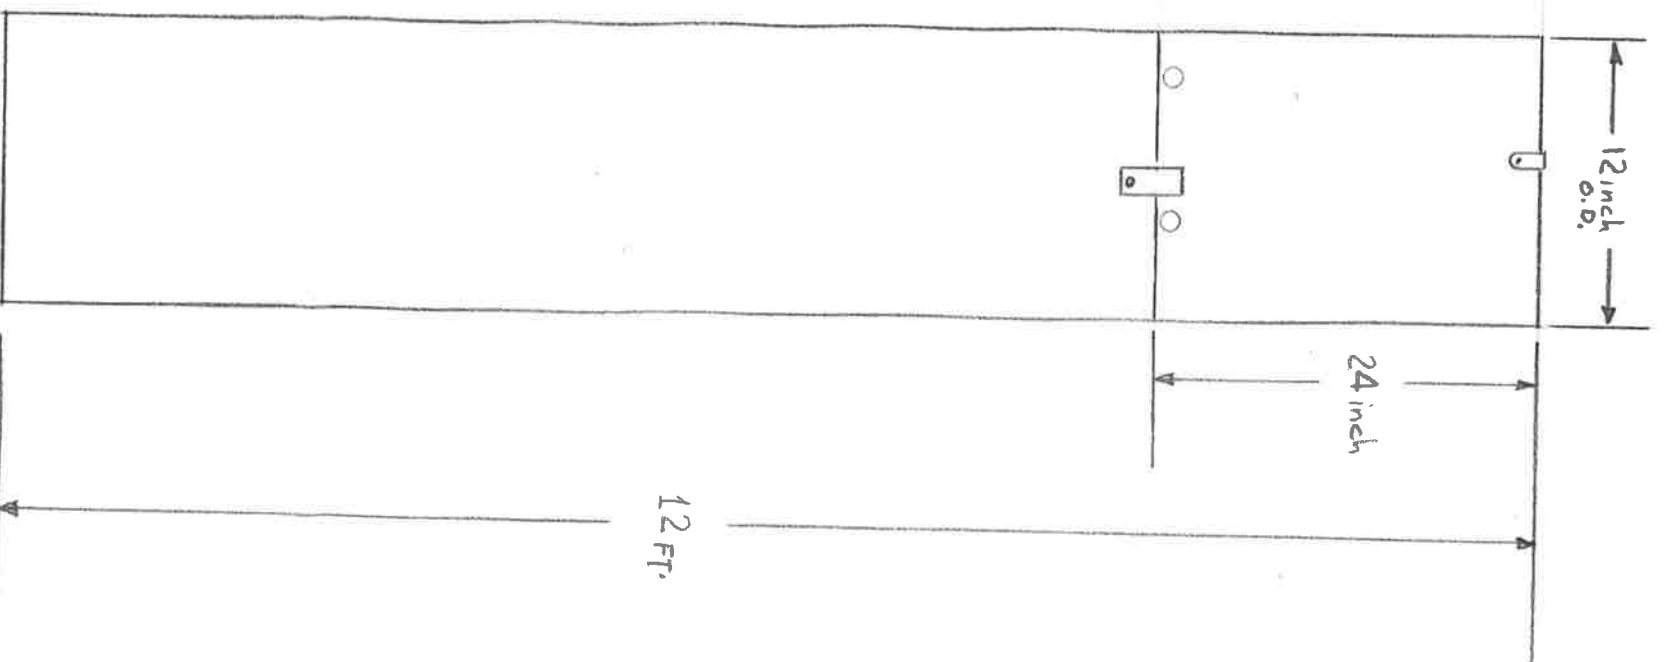